




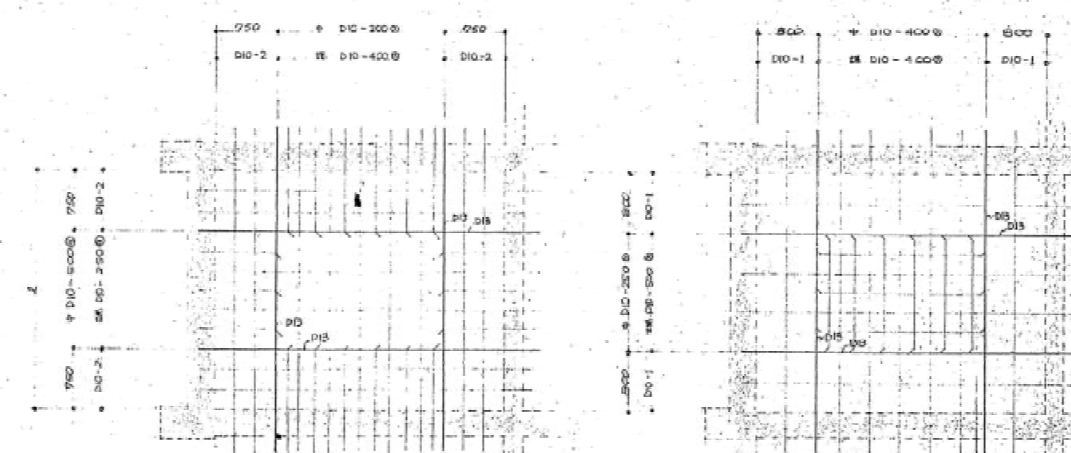


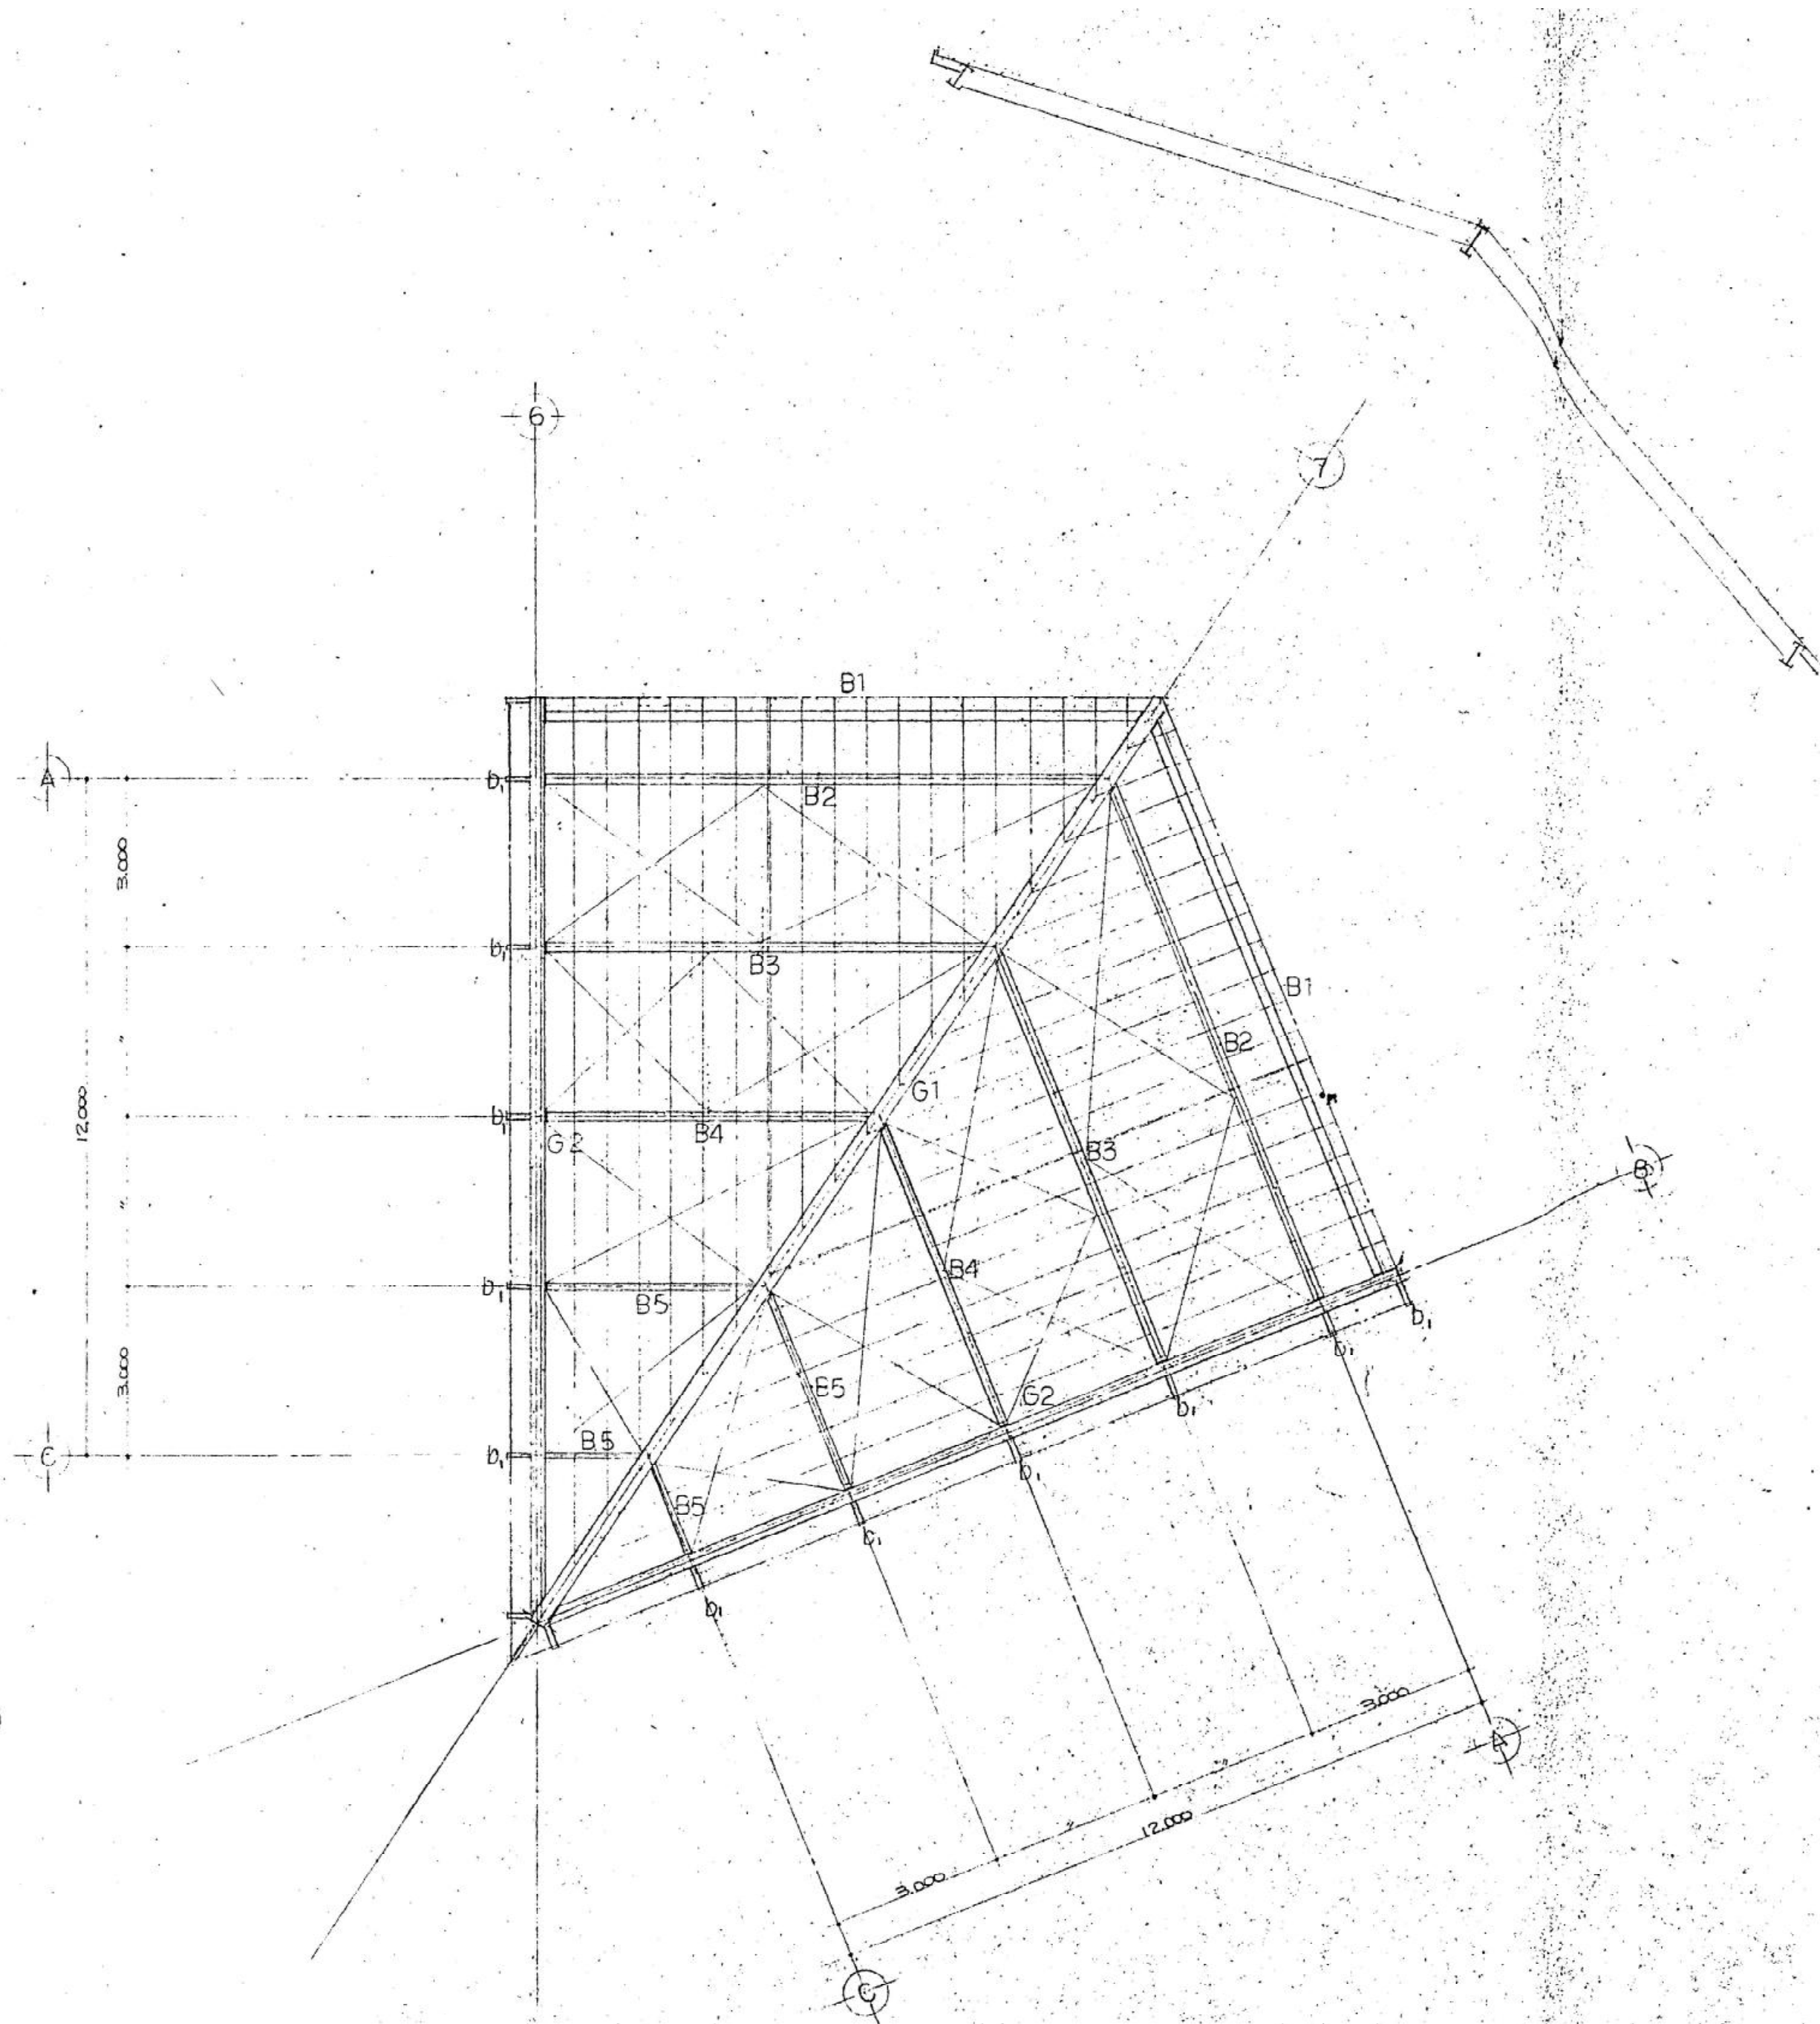









鉄骨部材リスト	
G1	H-600×200×11×17
G2	H-400×200×8×13
B1	H-400×200×8×13
B2	H-350×175×7×11
B3	H-300×150×6.5×9
B4	H-250×125×6×9
B5	H-200×100×5.5×8
b1	H-150×100×4×9
モヤ	C-100×50×20×3.2 φ600
ブレース	丸鋼 19φ (ターナブルス)


リスト

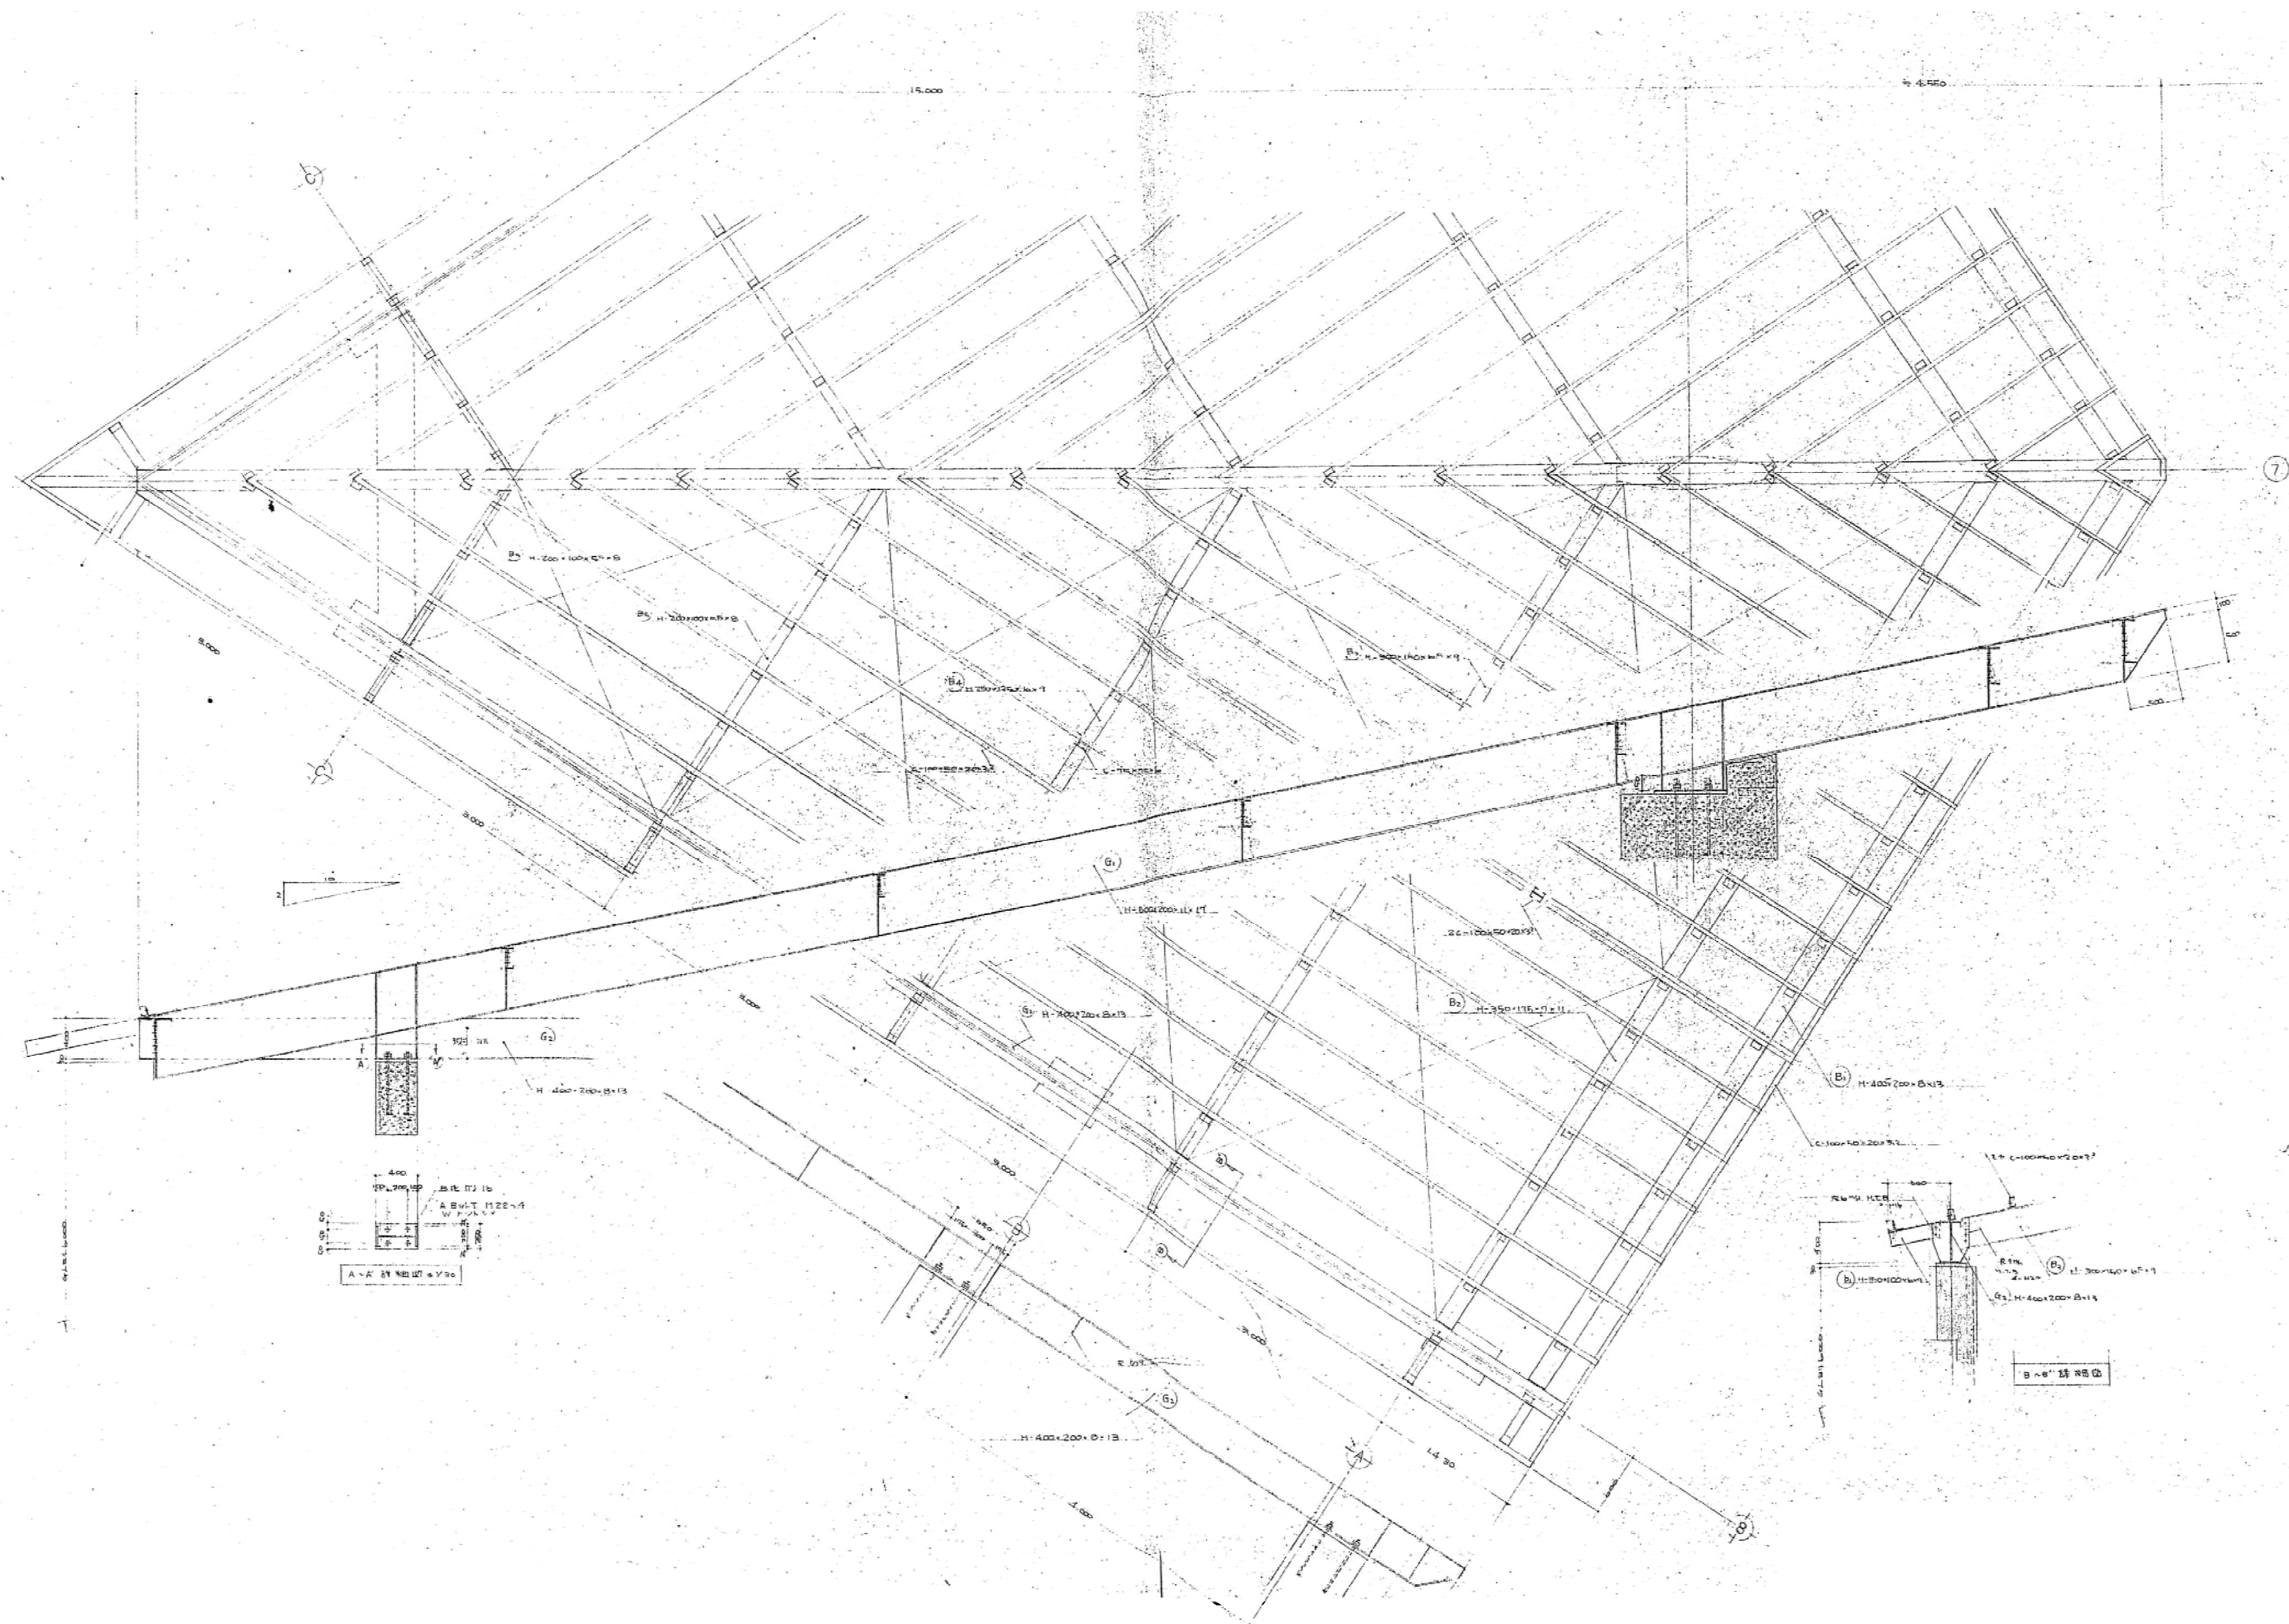


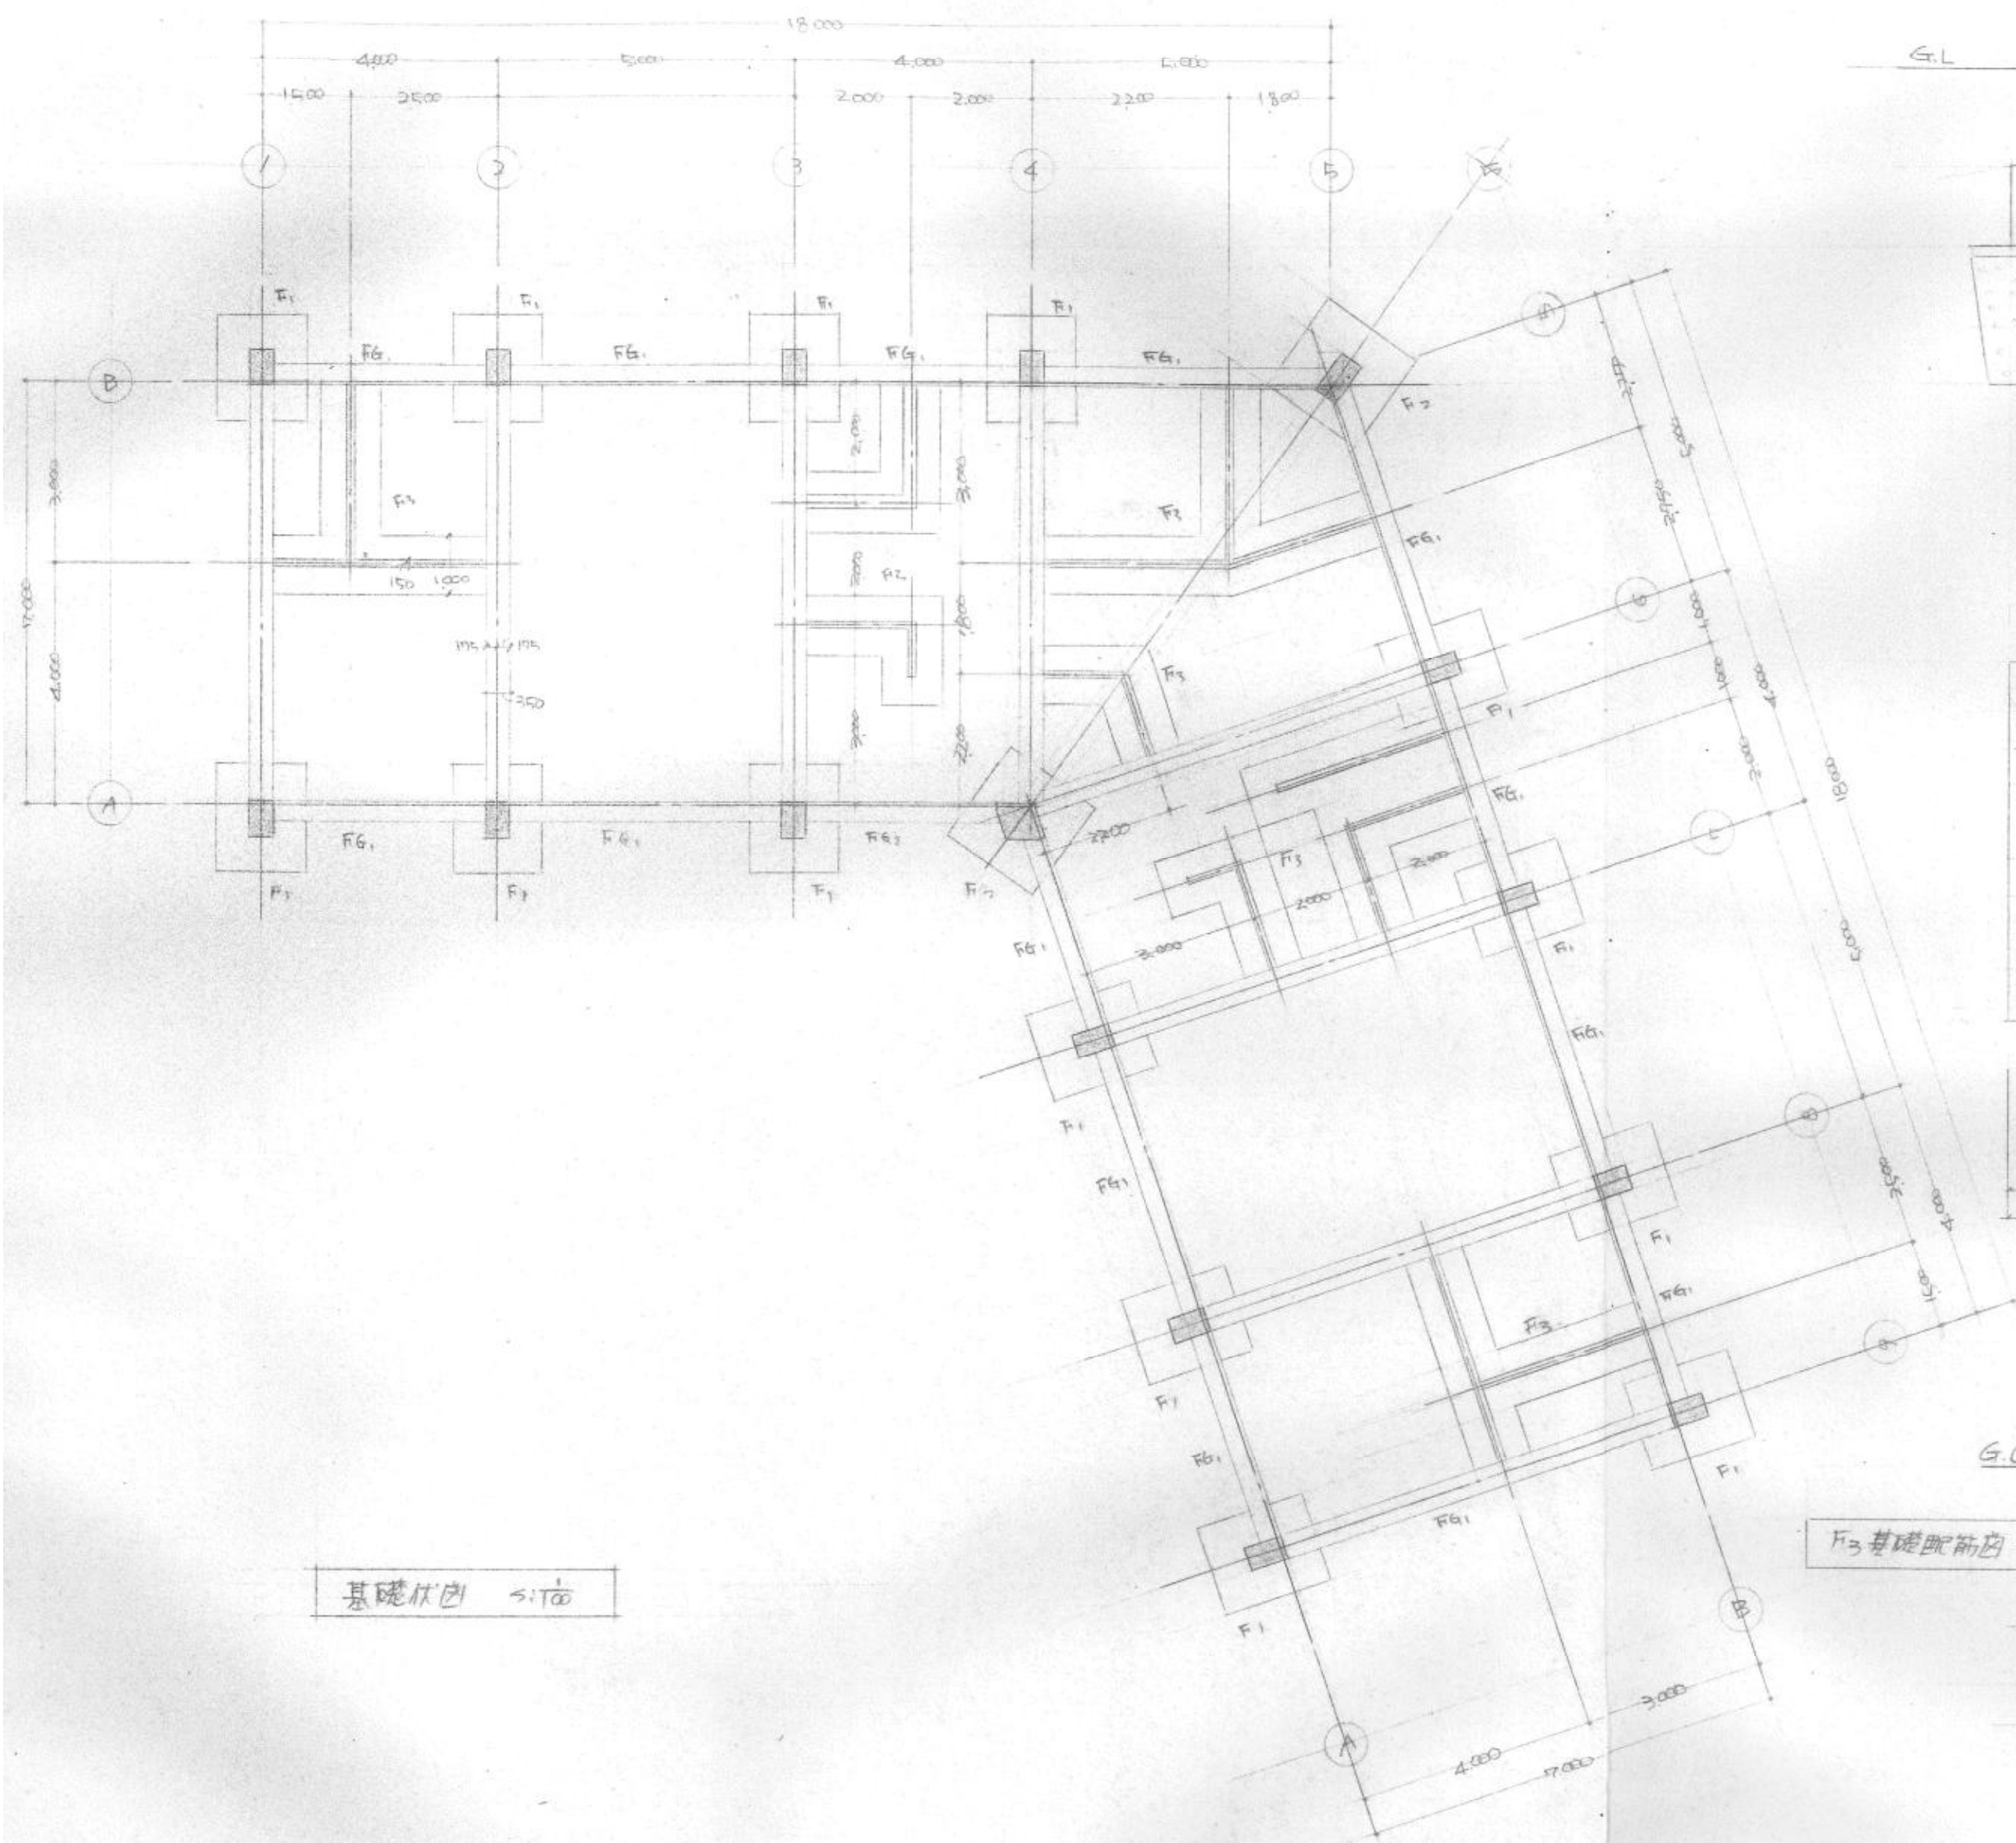


基礎伏図 1/100

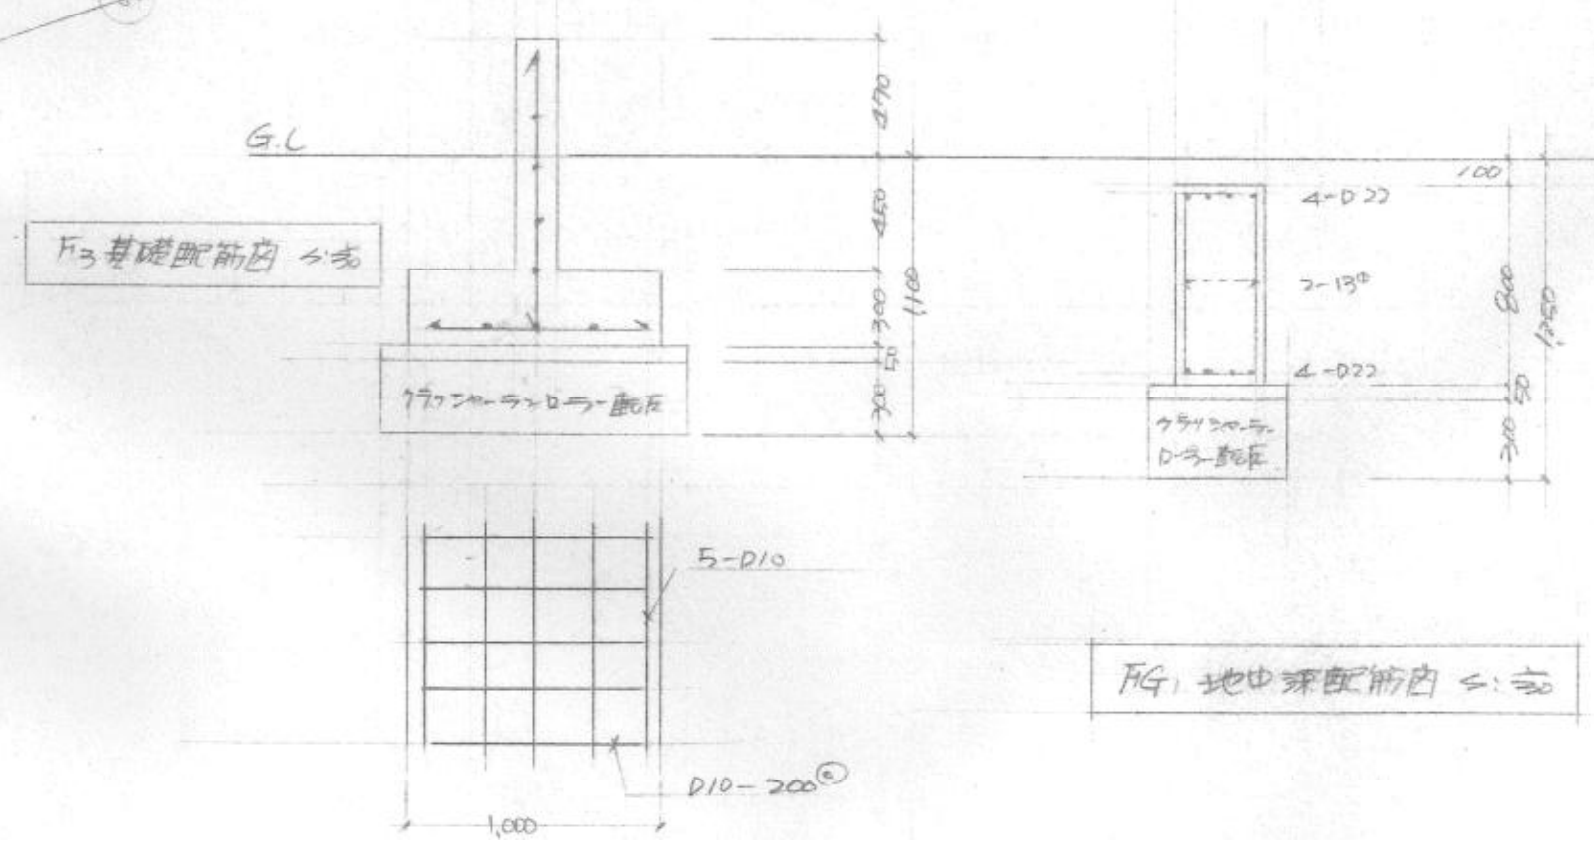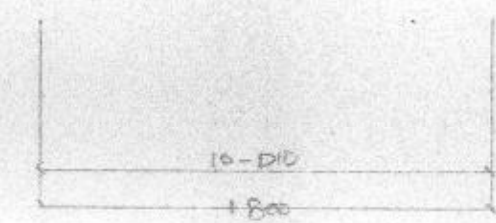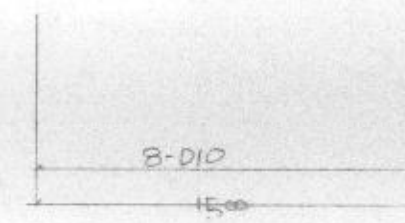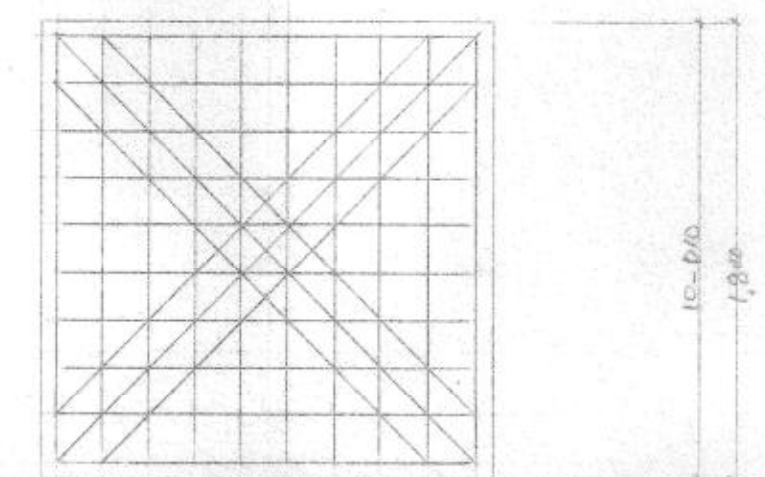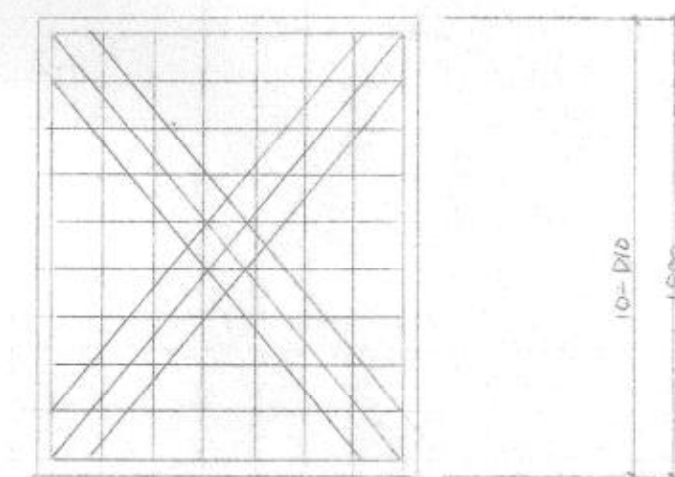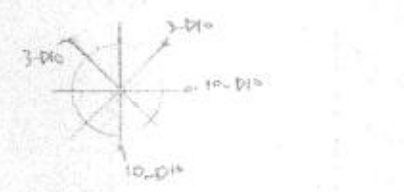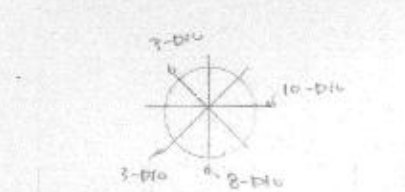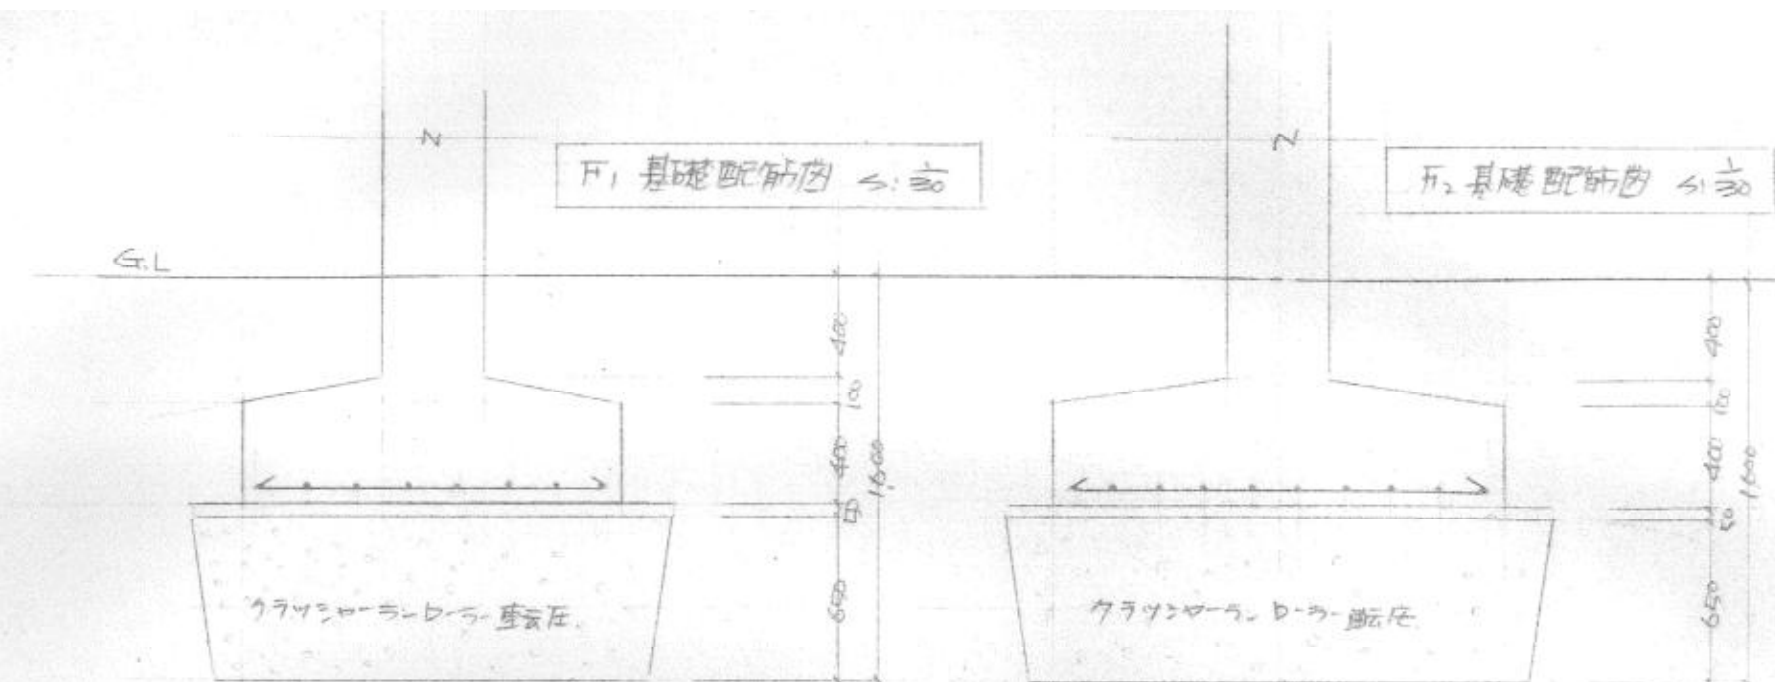


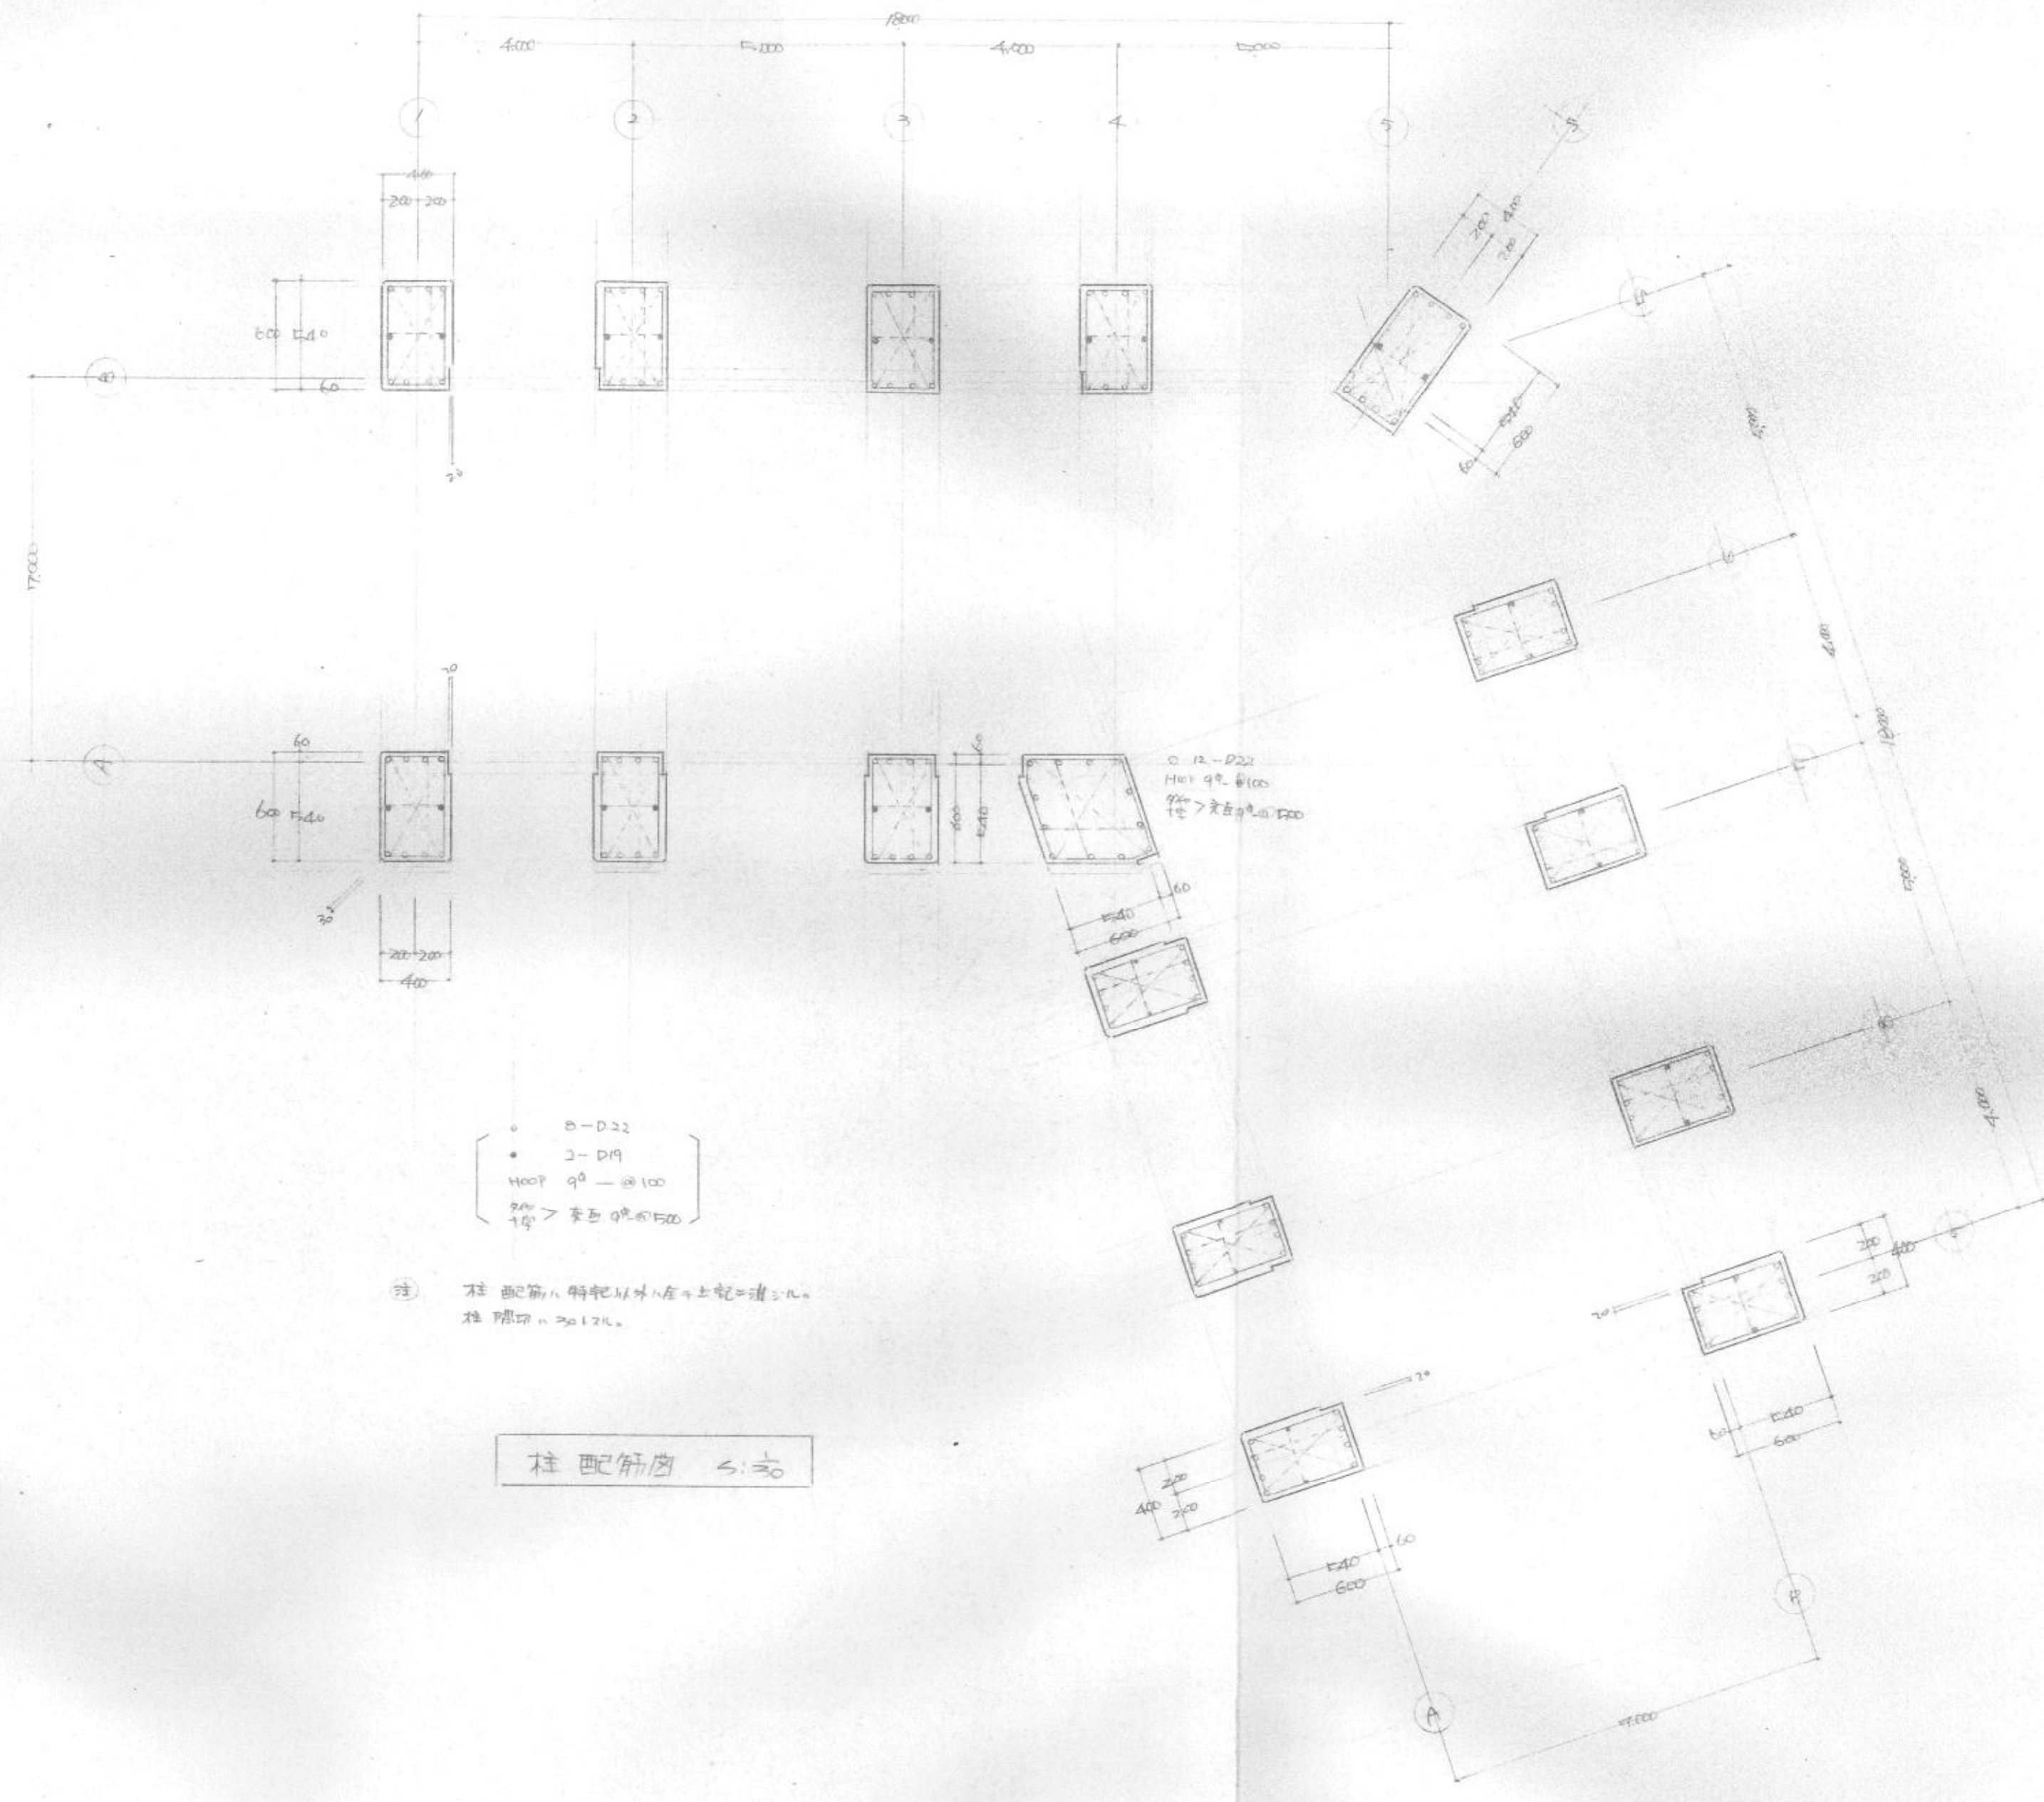

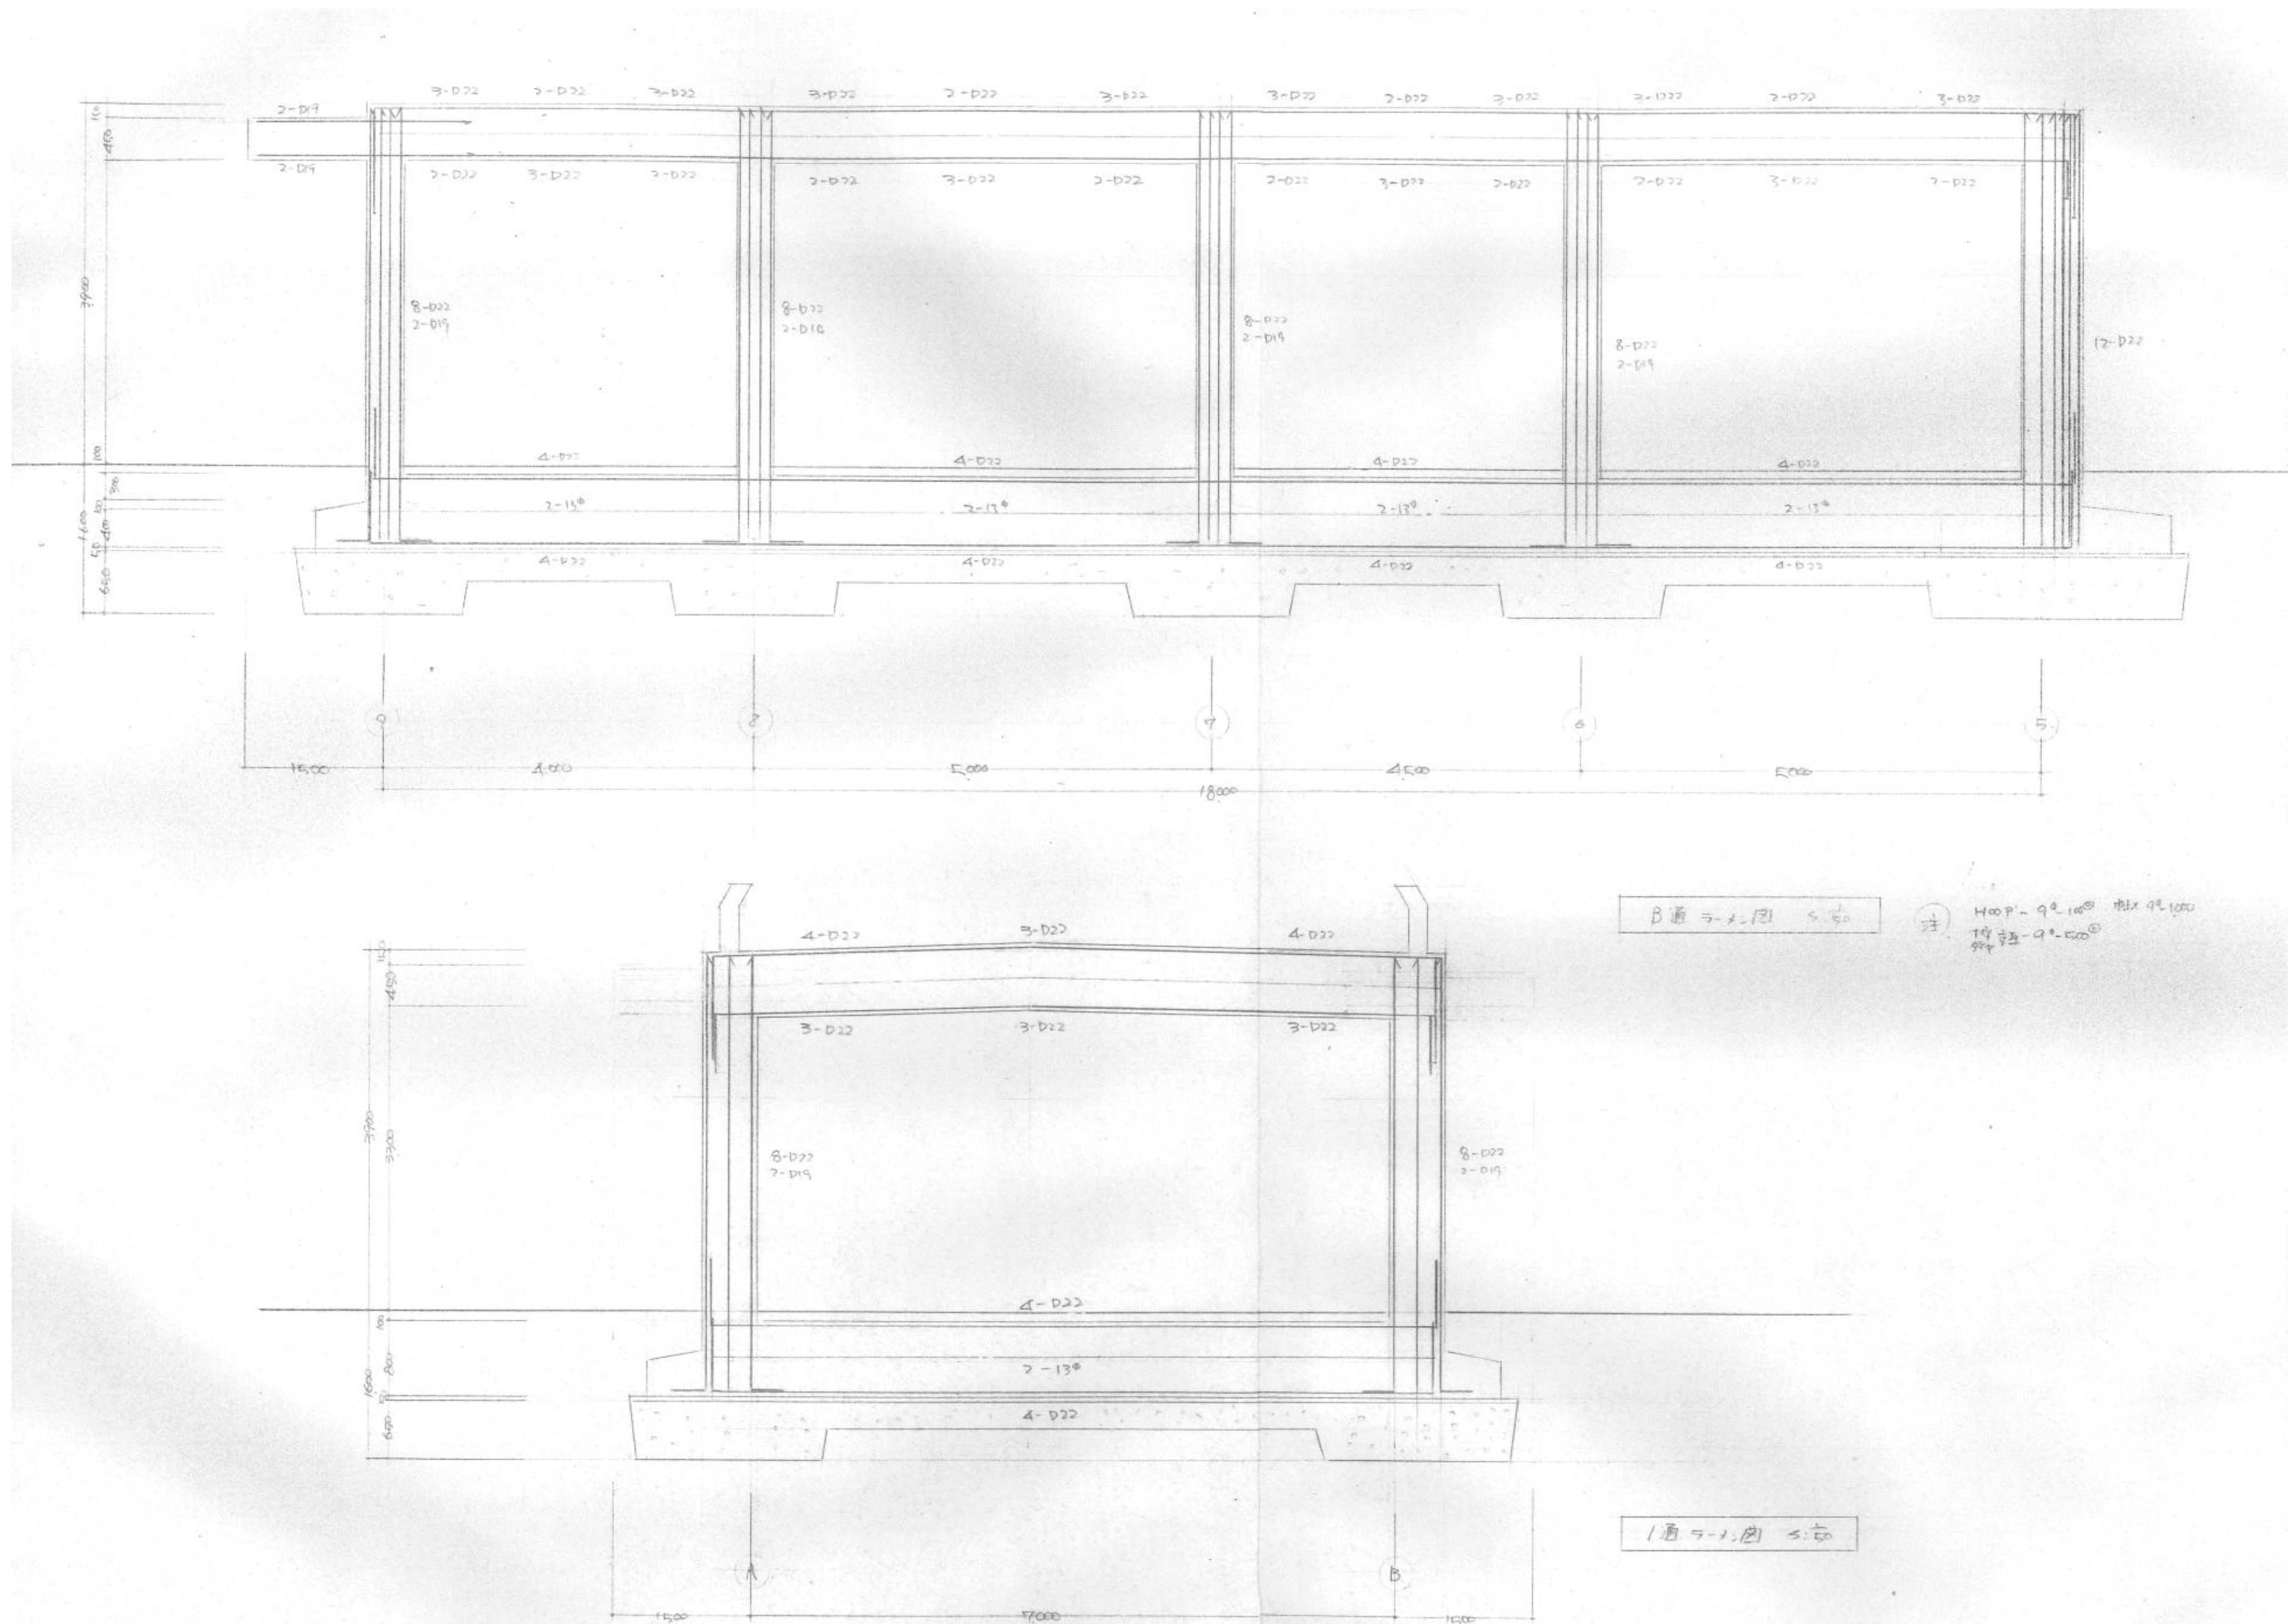


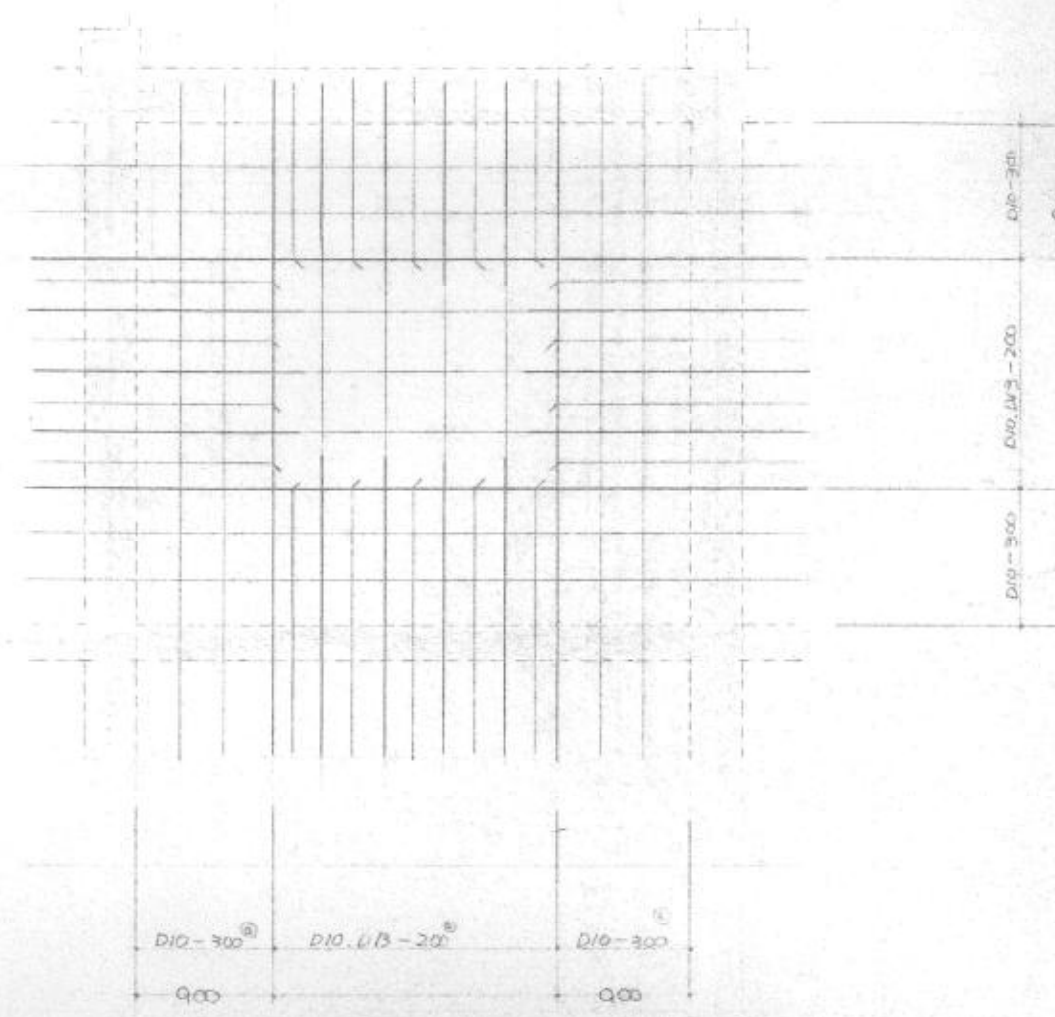


上層
④ スラブ配筋図 1/50

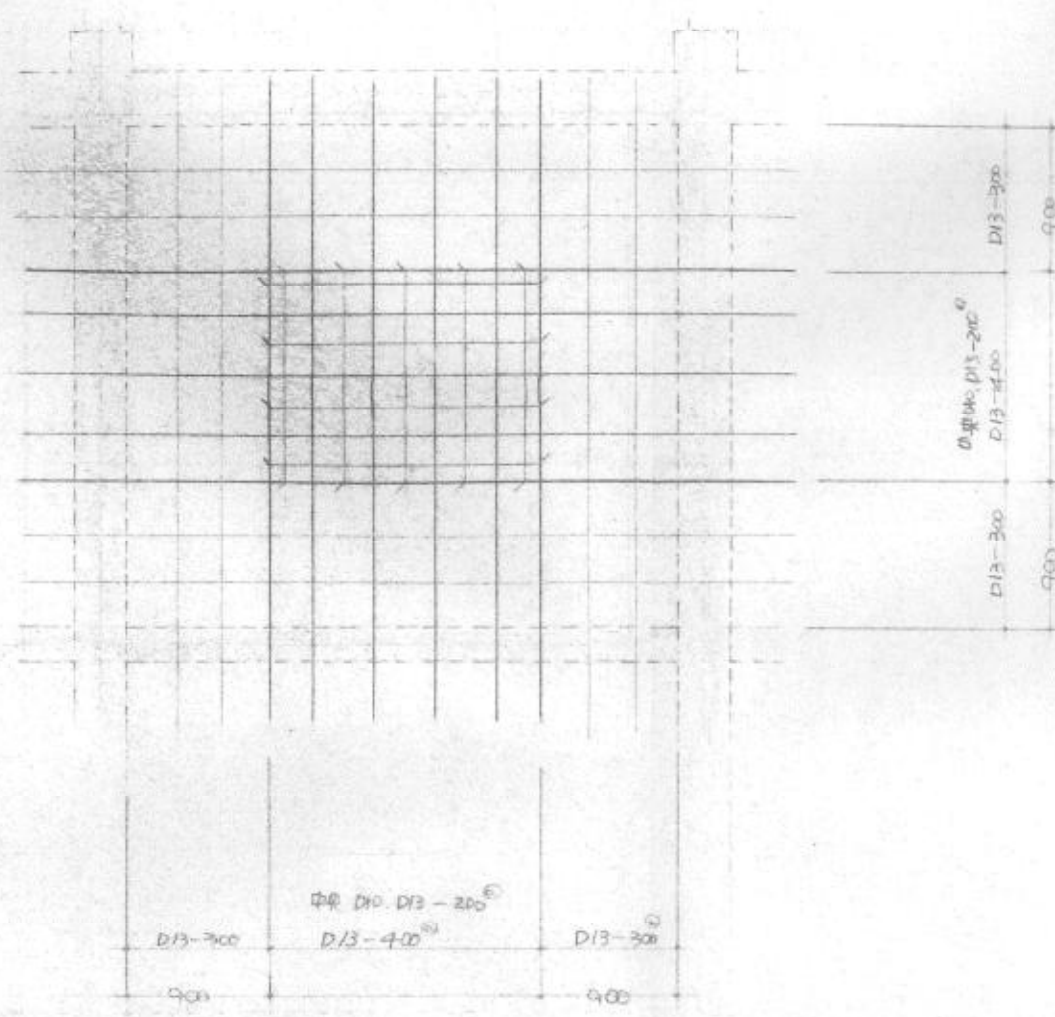


下層
⑤ スラブ配筋図 1/50

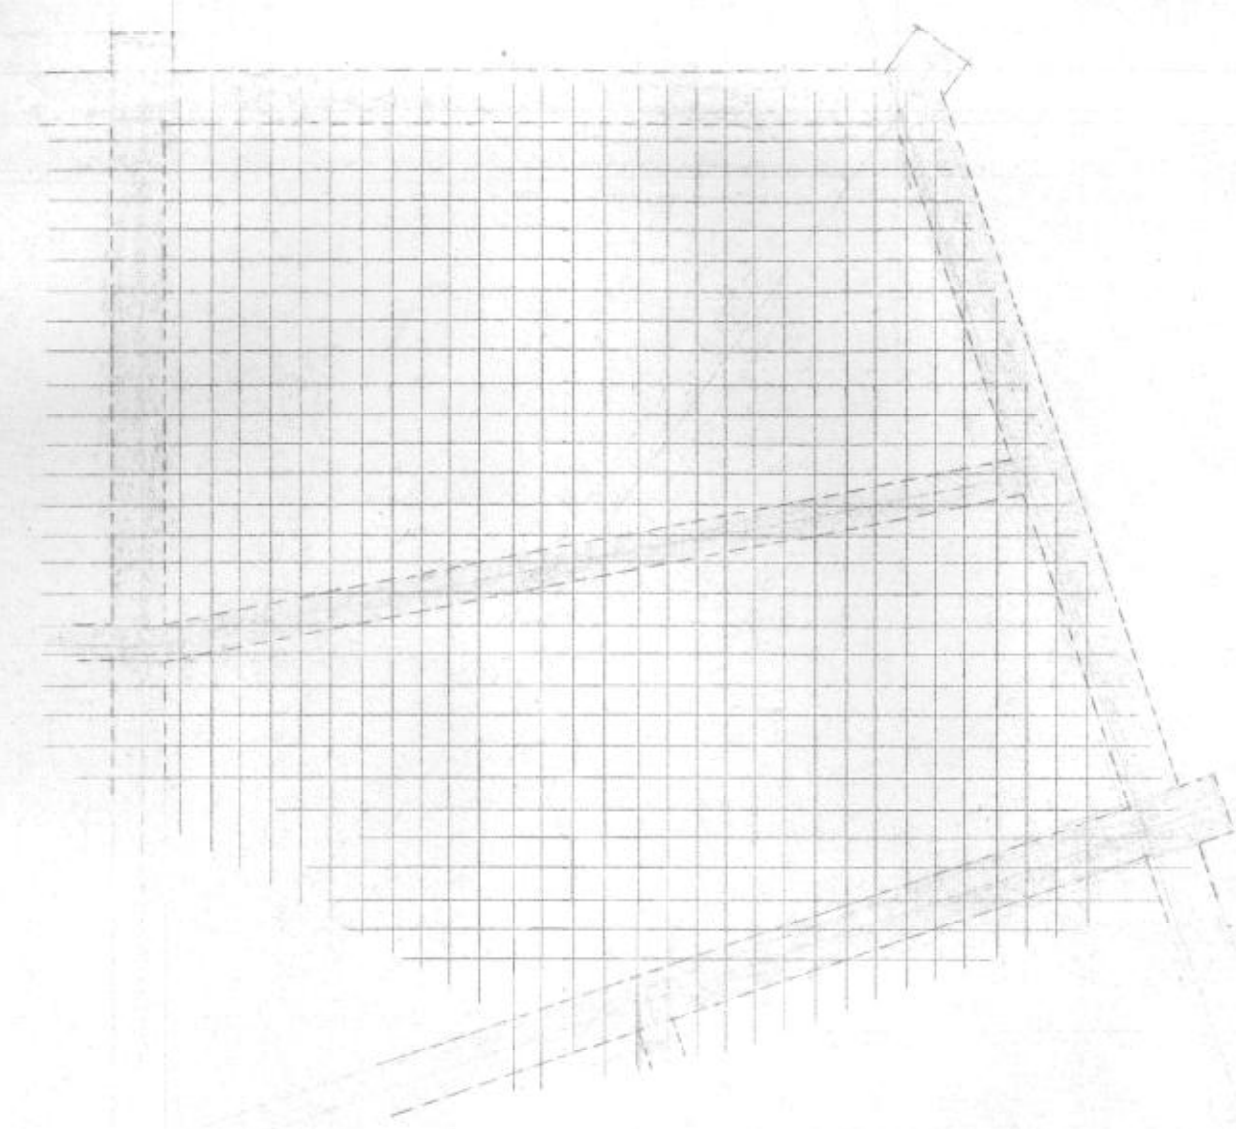


⑥ 階段配筋図 1/50

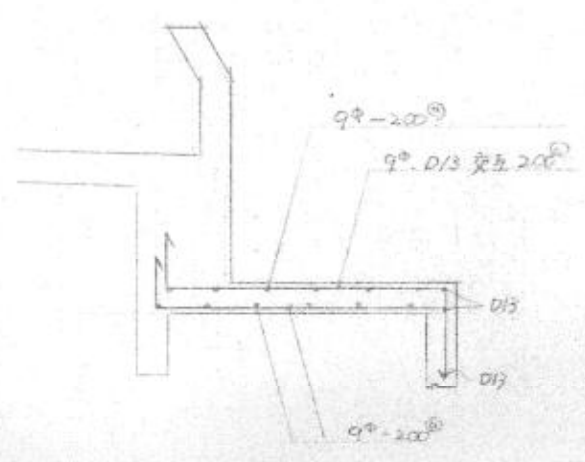

⑦ 壁スラブ配筋図 1/30

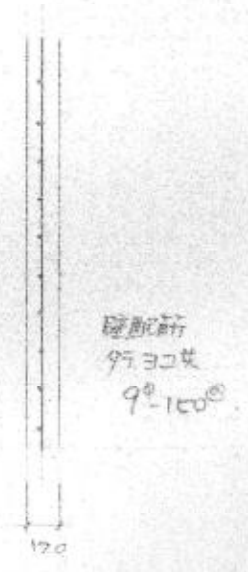

⑧ 柱配筋図 1/30

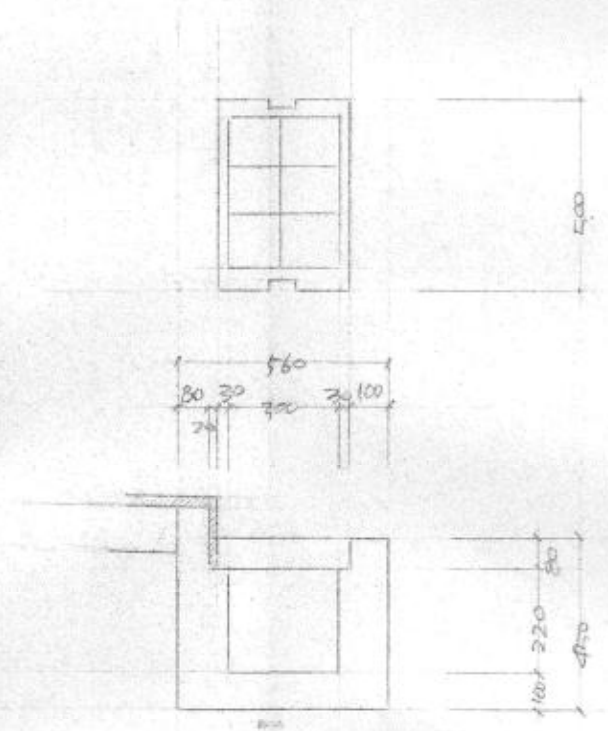

⑨ 梁スラブ配筋図 1/30

⑩ ④ ⑤ ⑥ ⑦ ⑧ ⑨ 同配筋

⑪ プラチナ配筋
D13, D10-400
D10-150

工事名	旧羽ノ浦すみれ保育園新築工事	図名	スラブ配筋図
-----	----------------	----	--------